


TEMPORARY TRAFFIC CONTROL TYPICAL APPLICATION

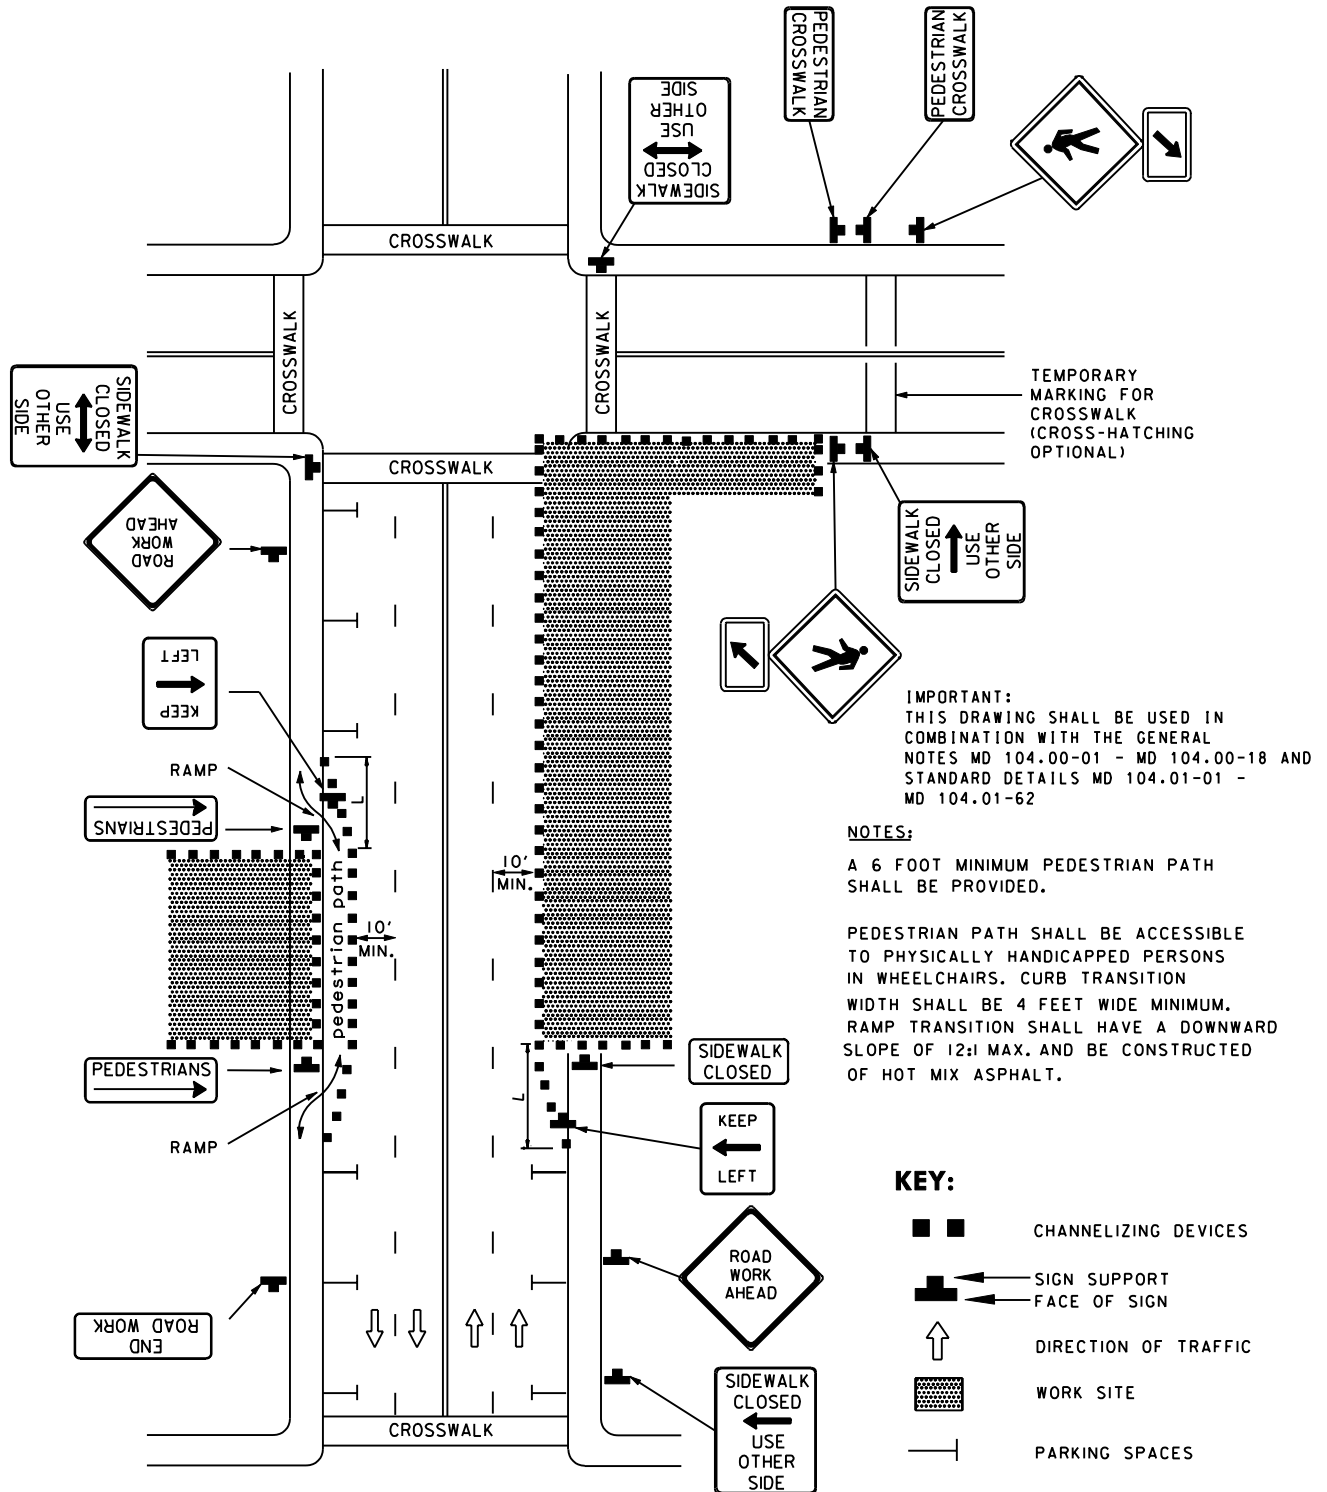

SPECIFICATION 104 CATEGORY CODE ITEMS

APPROVED *[Signature]*
DIRECTOR - OFFICE OF TRAFFIC AND SAFETY

	APPROVAL • SHA REVISIONS	APPROVAL • FEDERAL HIGHWAY ADMINISTRATION
	APPROVAL 8-20-03	APPROVAL 9-23-03
	REVISED	REVISED
	REVISED	REVISED

Maryland Department of Transportation
STATE HIGHWAY ADMINISTRATION
 STANDARDS FOR HIGHWAYS AND INCIDENTAL STRUCTURES
PED AND CURB-LANE CONTROL /MULTILANE UNDIV.
ALL SPEEDS /OVER 12 HRS. OR NIGHTTIME USE
STANDARD NO. MD 104.06-05